

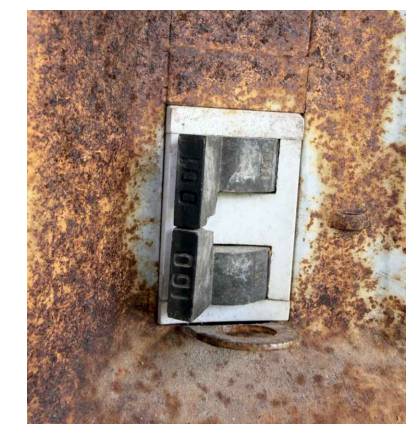


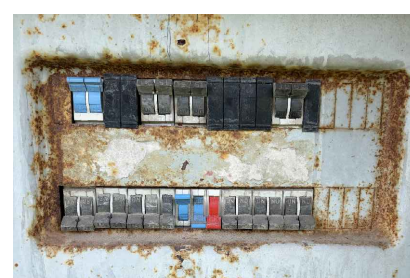


AS SUPPLIED BY TOWNSHIP.

SANI-STAR EQUIPMENT

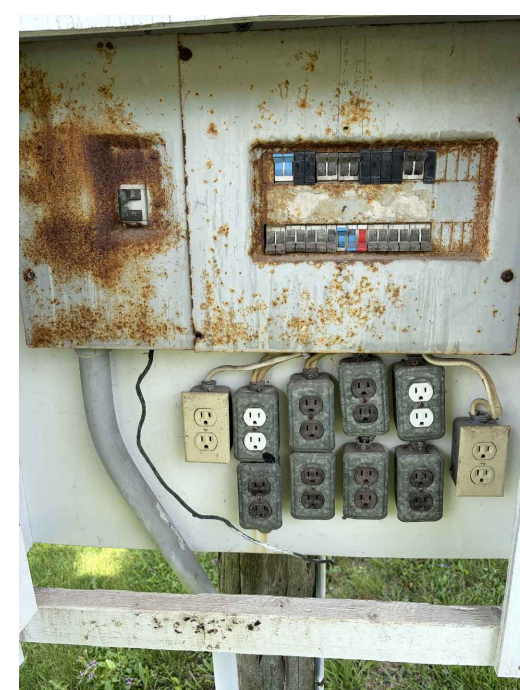


100amp Panel – One 15 Amp
Breaker can be eliminated and
replaced with new breaker.

EX. ELEC. PANEL

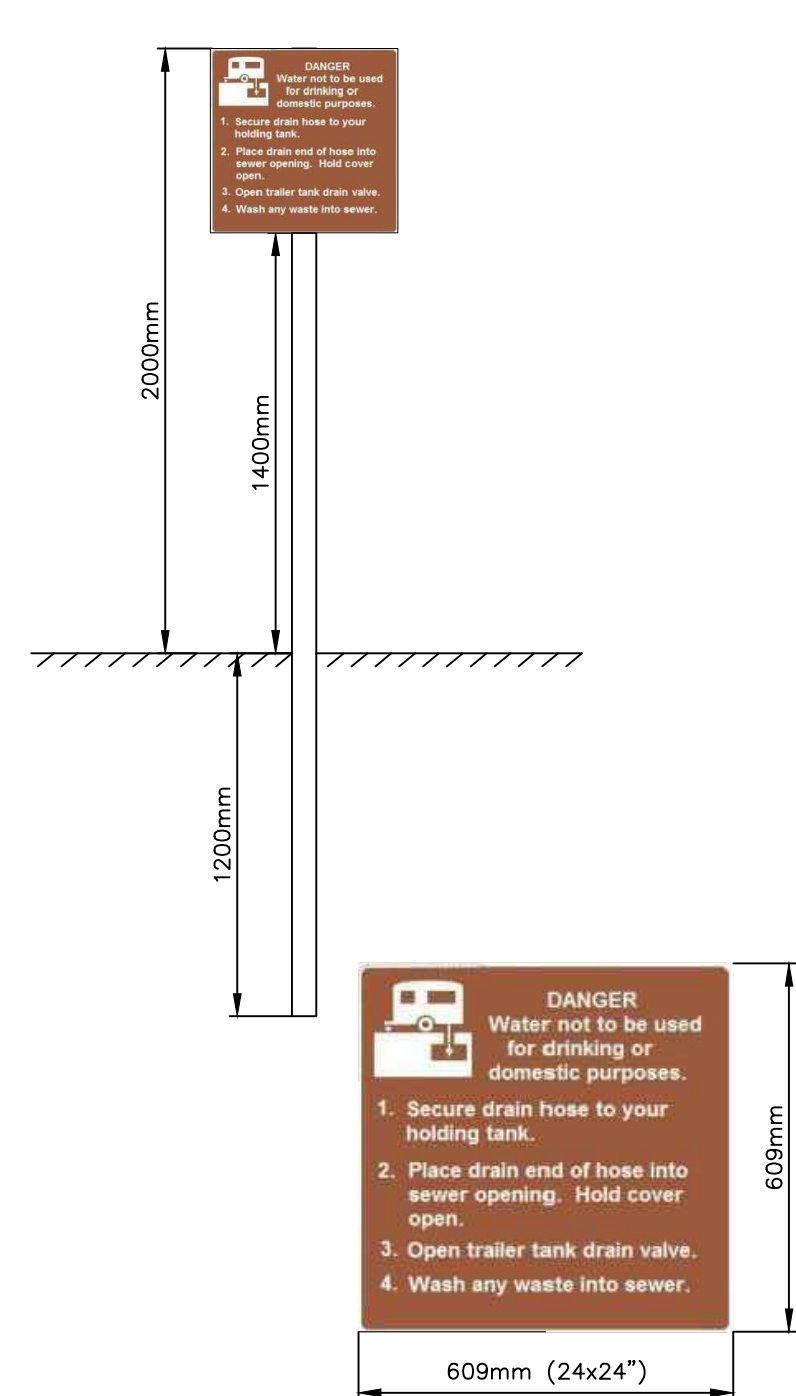


NOTES:
1. POST SHALL BE U-CHANNEL.
2. POST SHALL BE TRIMMED TO TOP
OF SIGN..


SIGN AND POST DETAIL
SCALE: NTS

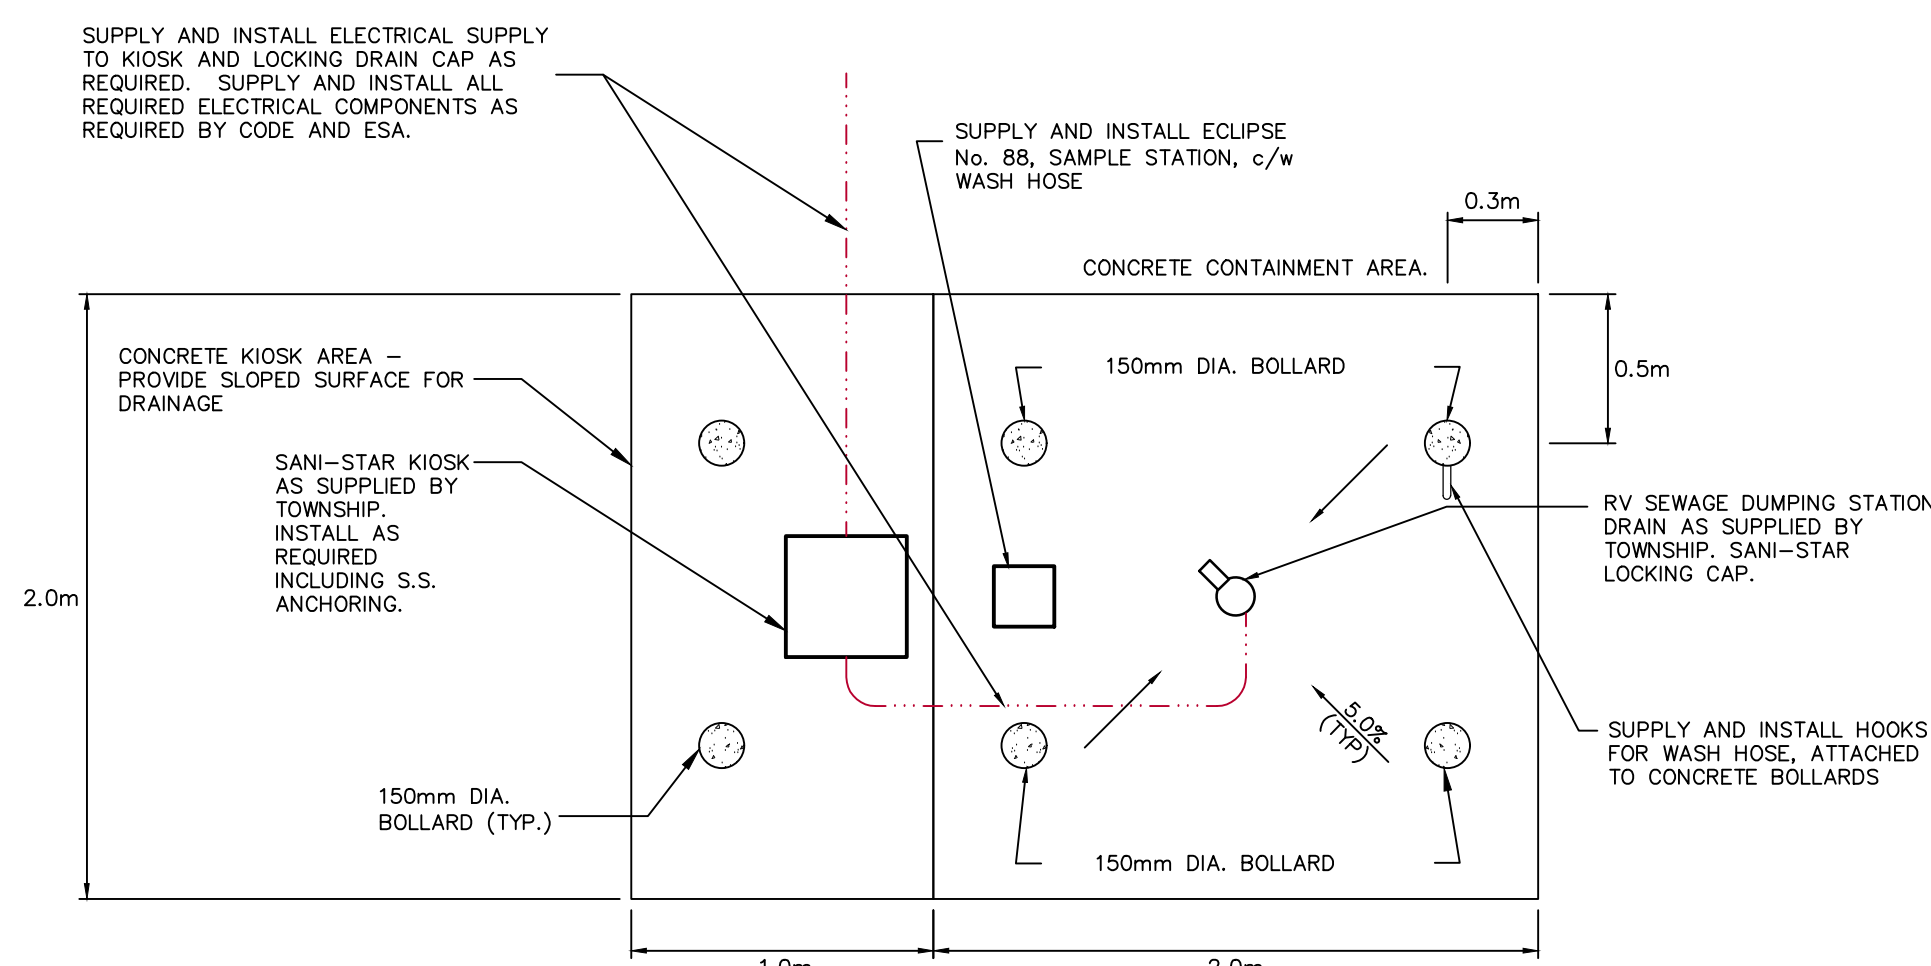


PLAN VIEW
N.T.S.

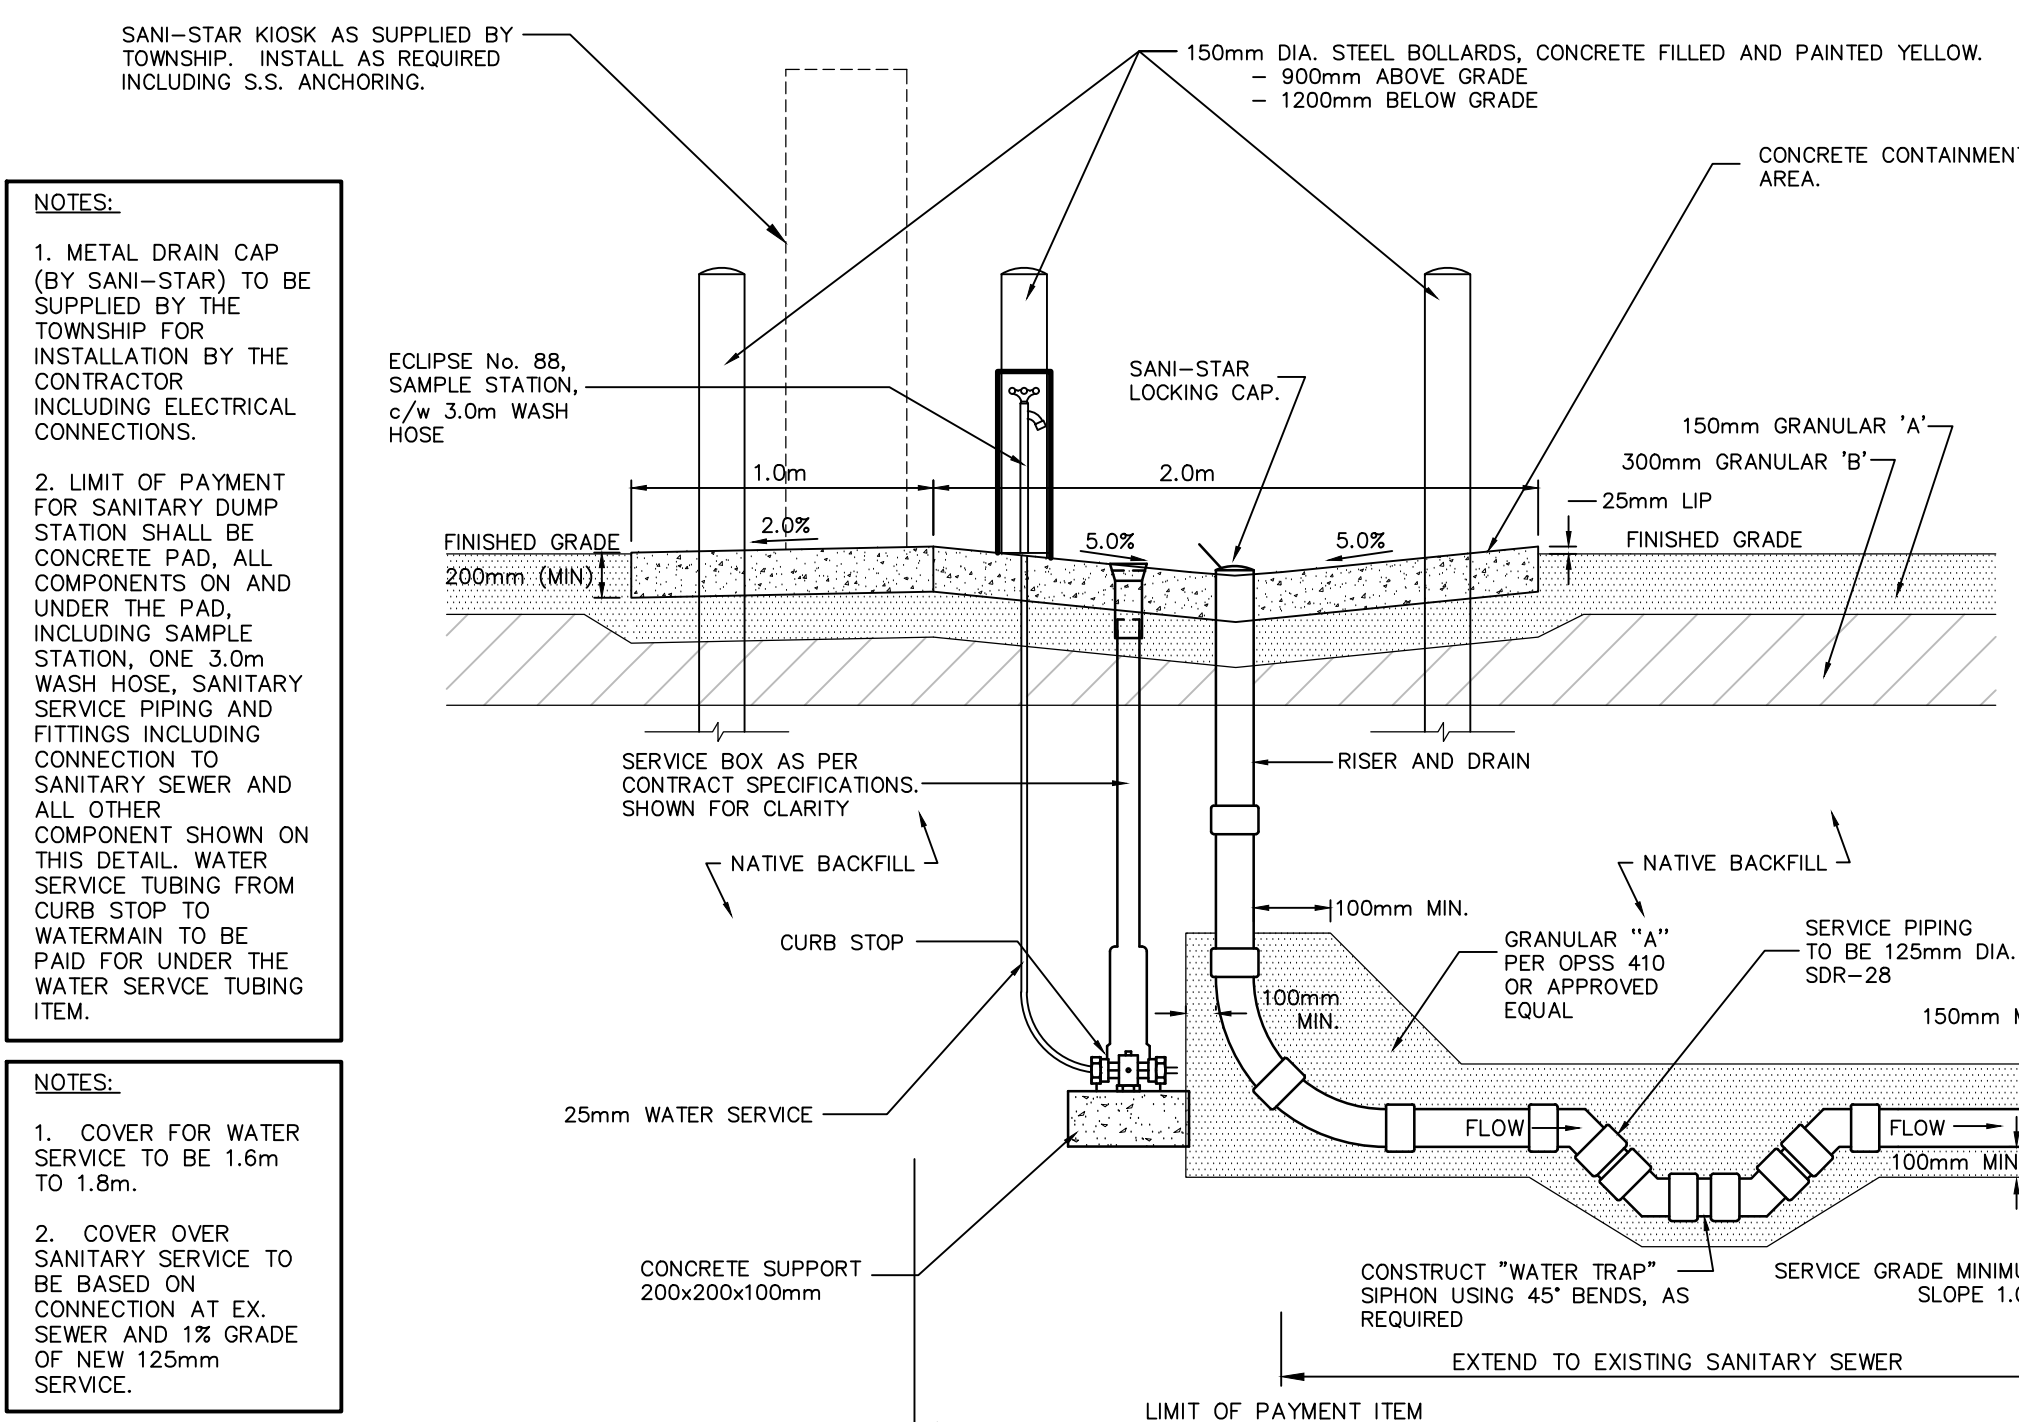

SECTION VIEW
N.T.S.

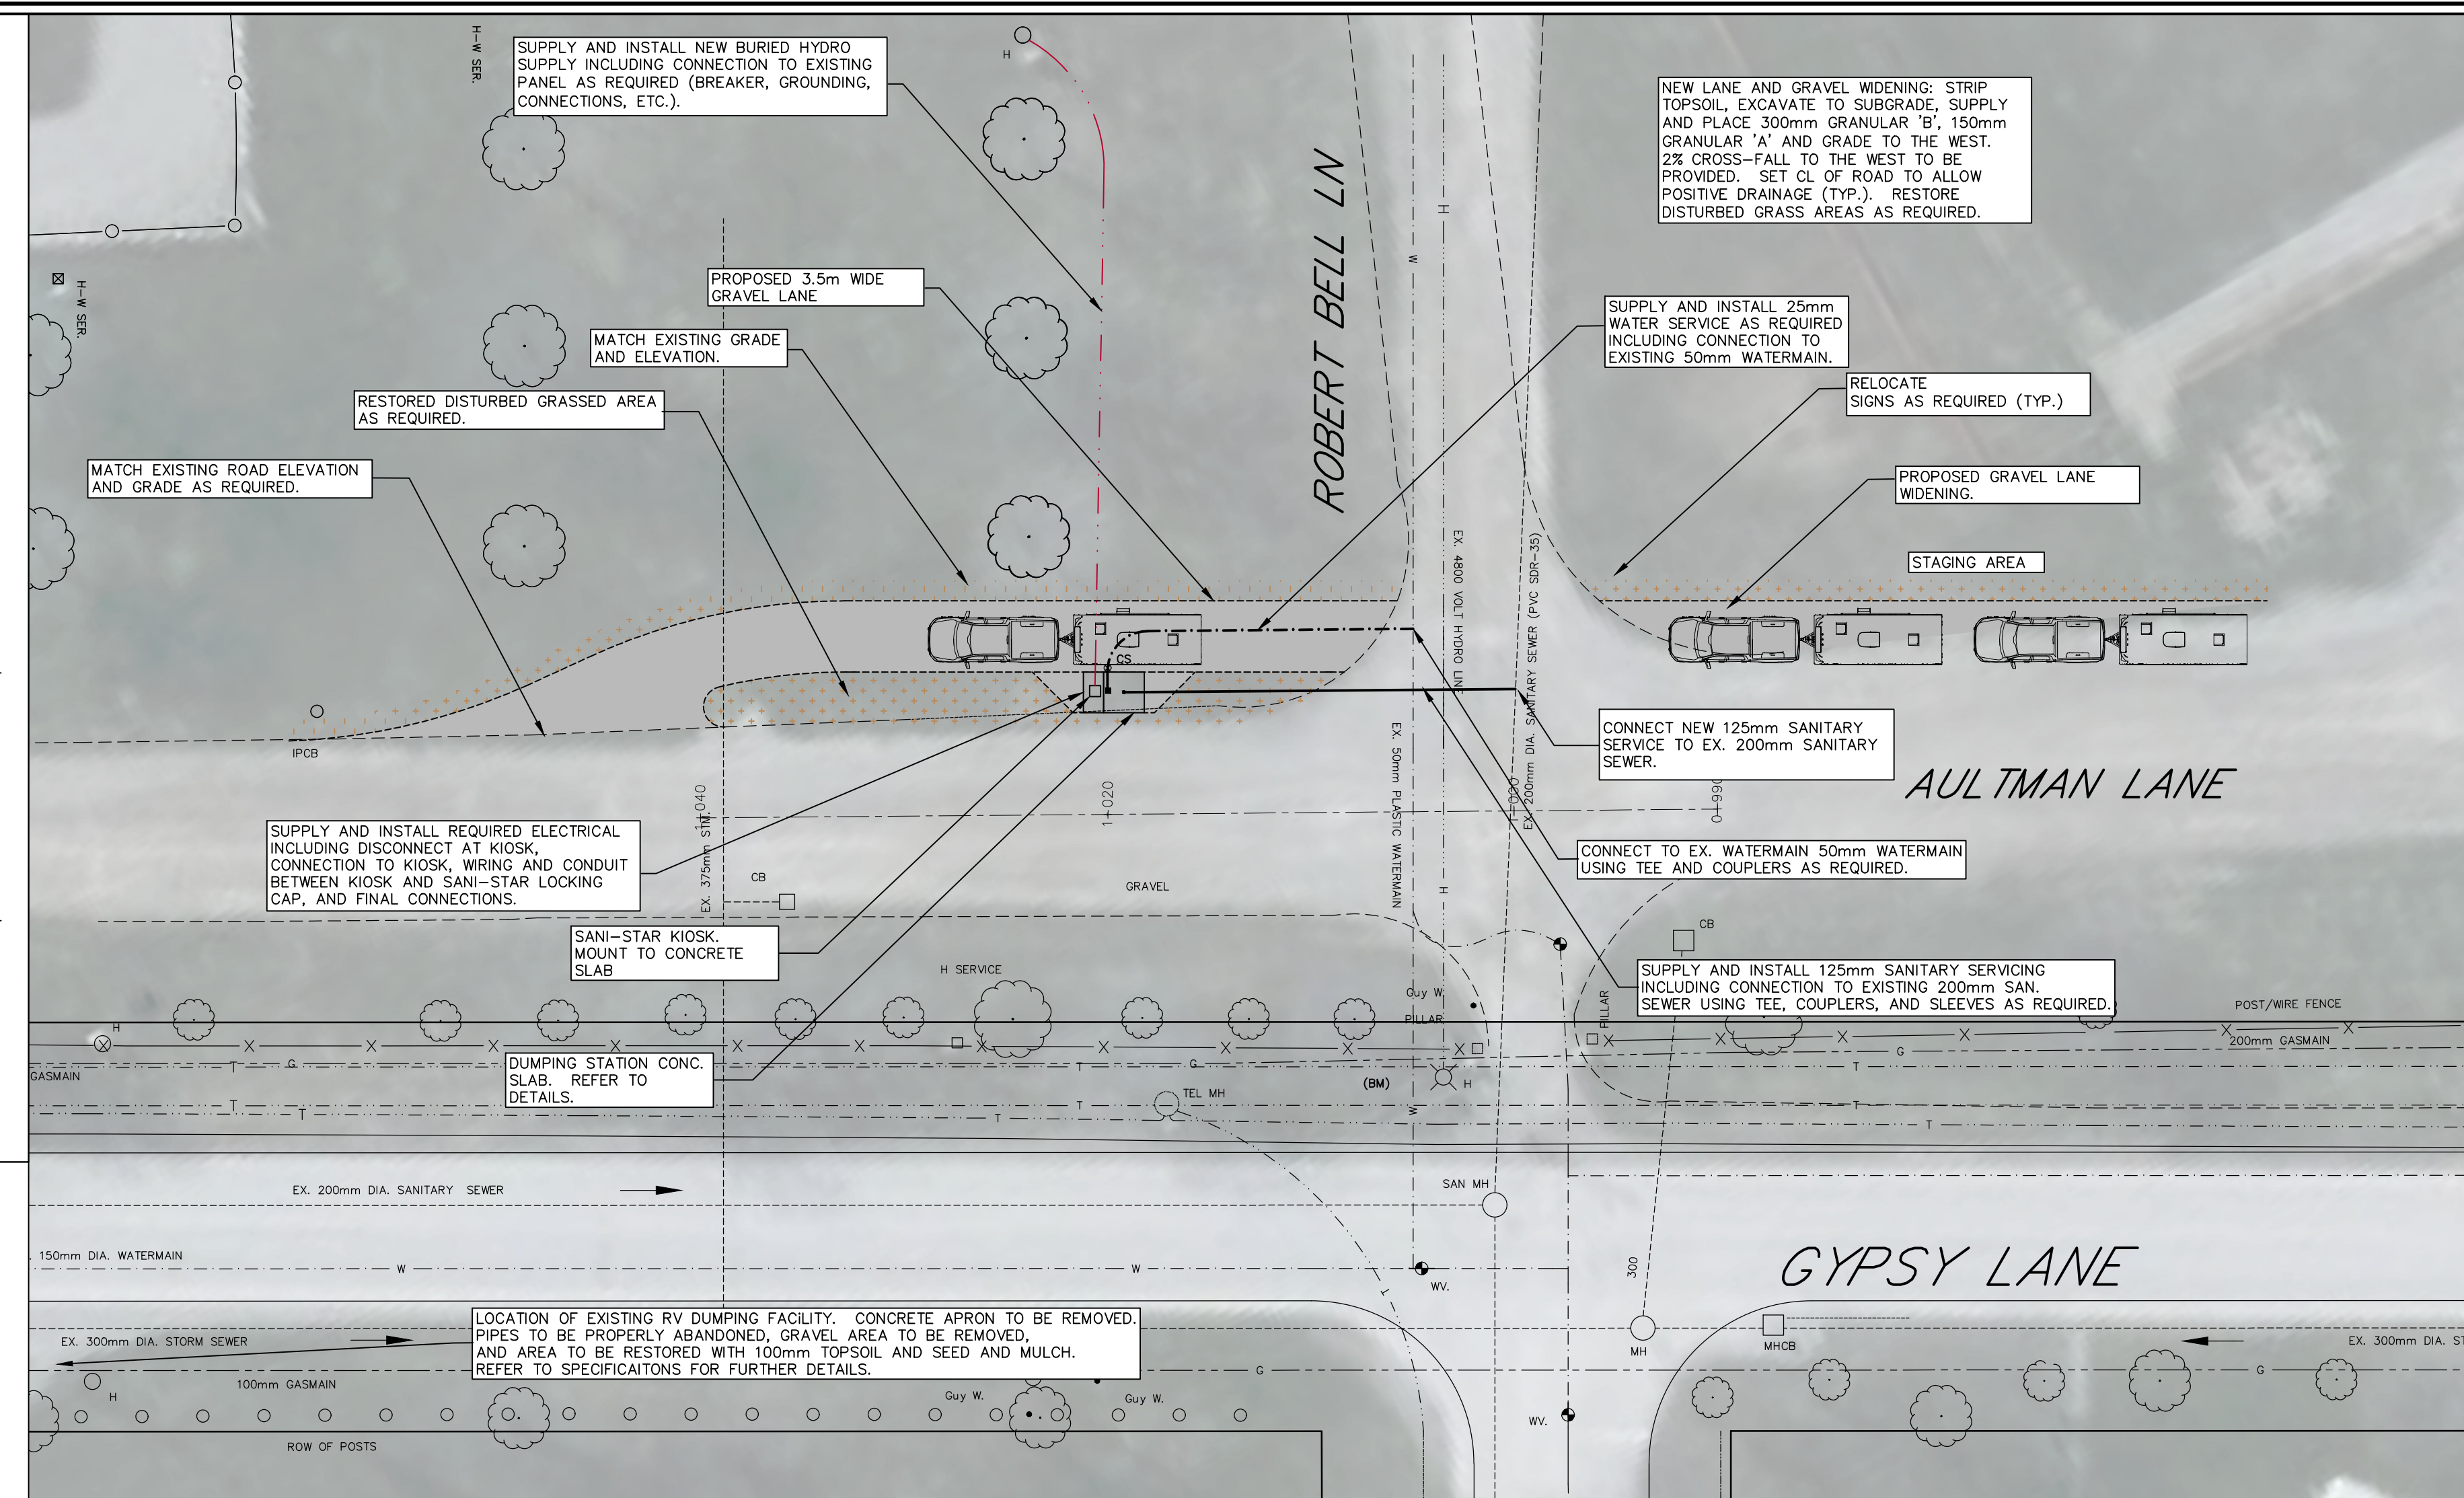

ELEVATION

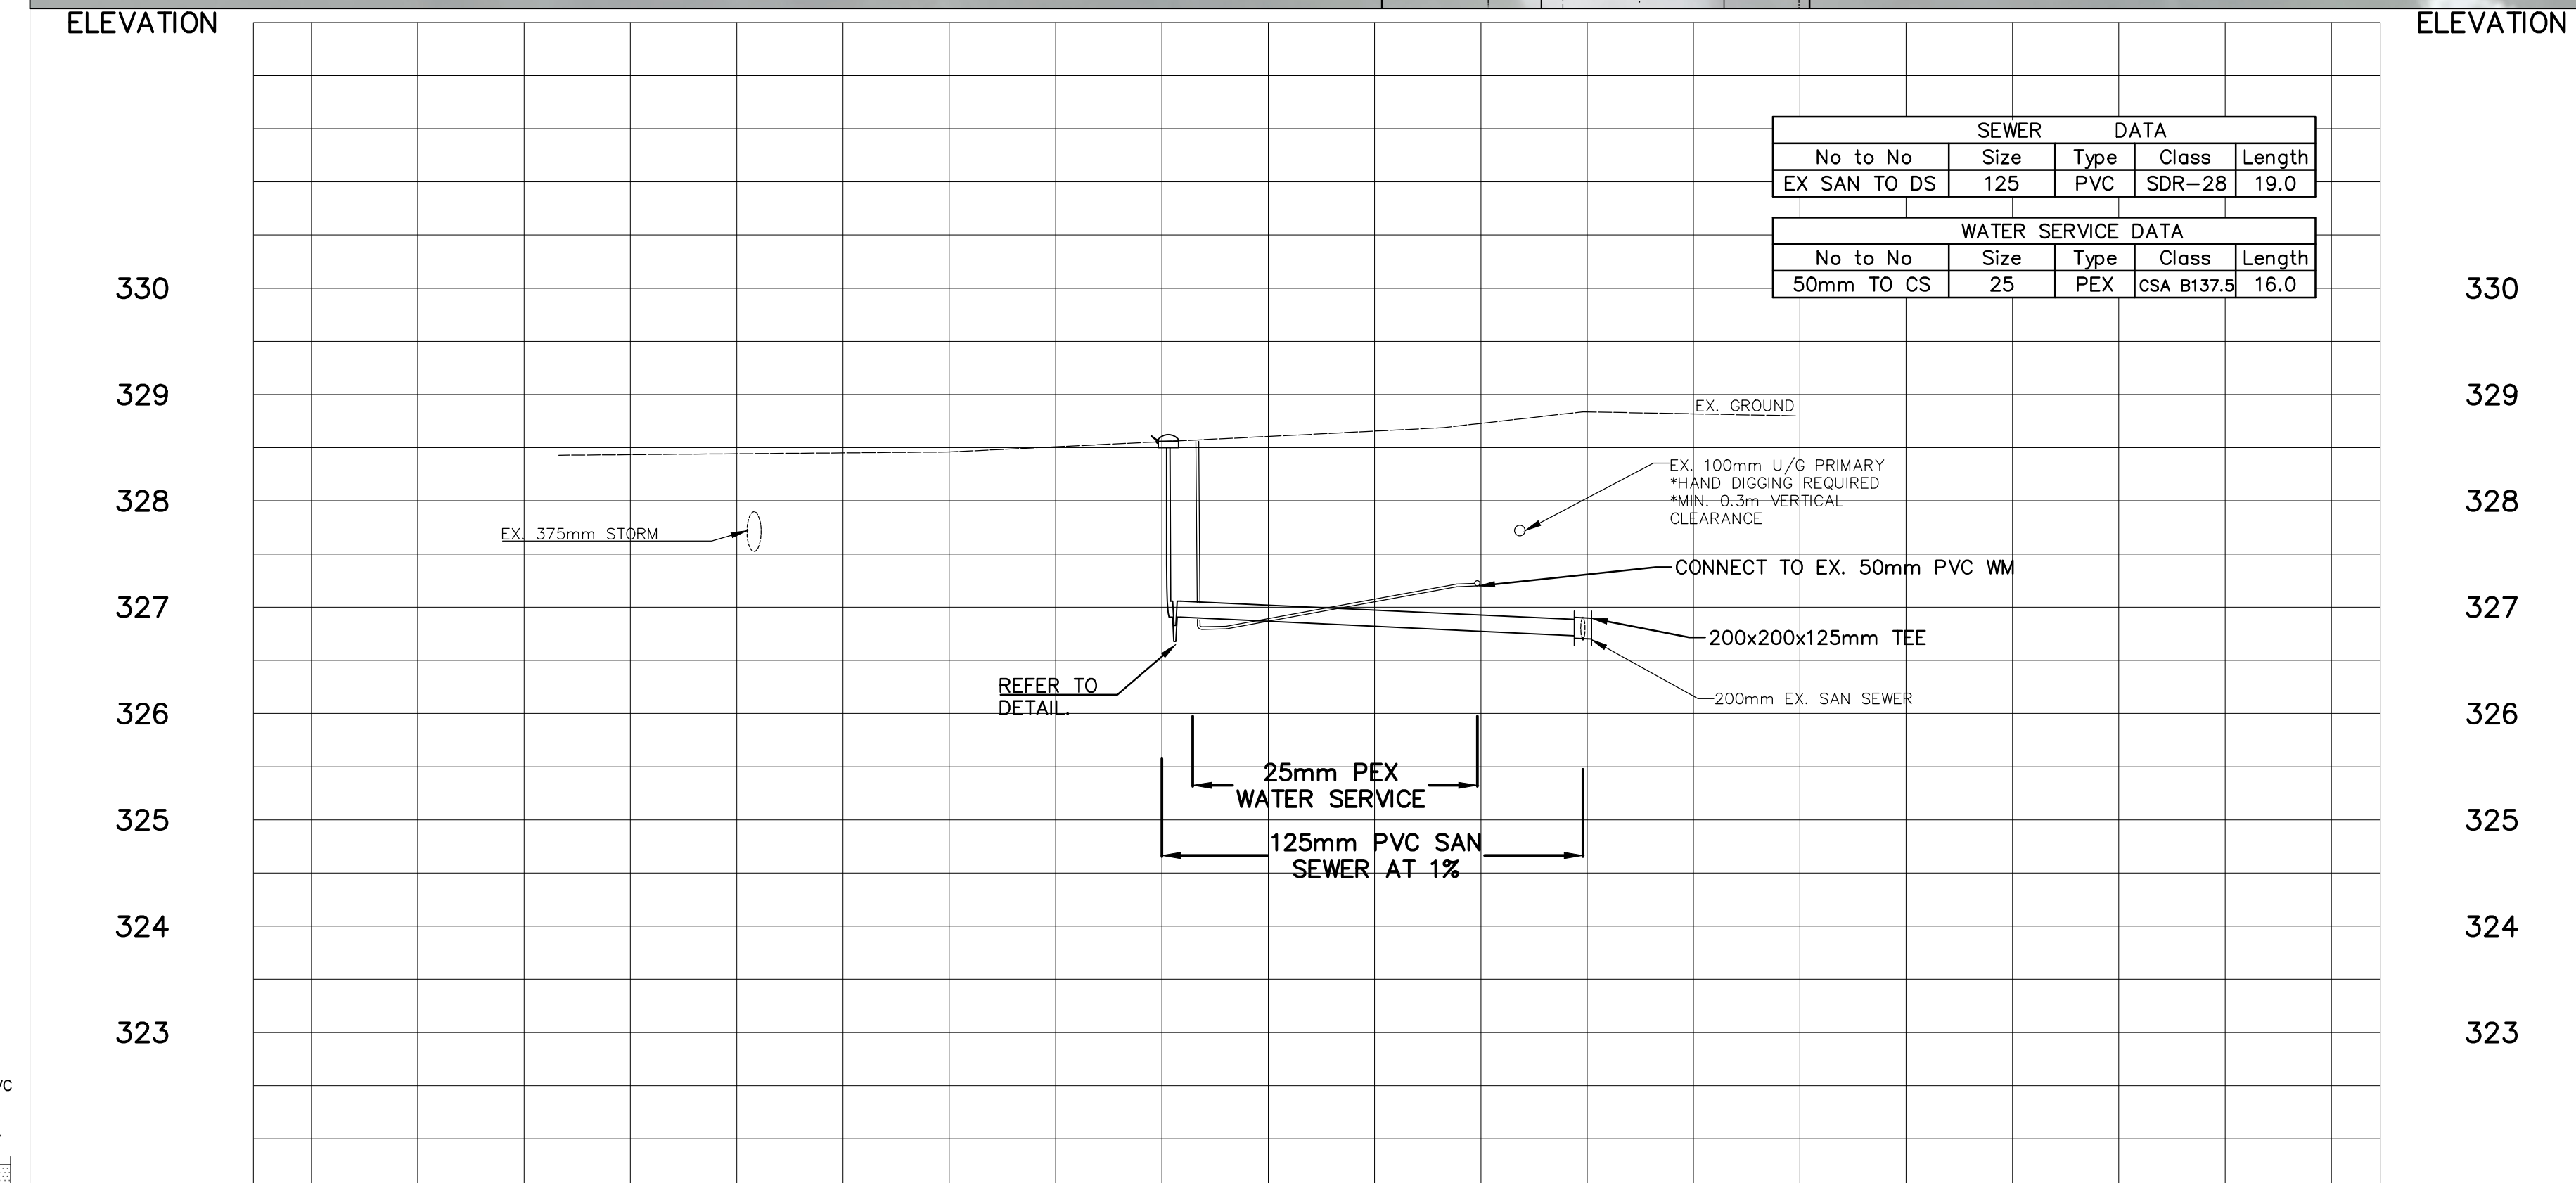



ELEVATION

		SEWER		DATA	
No to No	Size	Type	Class	Length	
EX SAN TO DS	125	PVC	SDR-28	19.0	

WATER SERVICE DATA					
No to No	Size	Type	Class	Length	
50mm TO CS	25	PEX	CSA B137.5	16.0	

FINISHED GRADE							FINISHED GRADE
EXISTING ϕ GRADE	328.44	328.46	328.56	328.65	328.84	328.800	EXISTING ϕ GRADE
STATION	1+040	1+030	1+020	1+010	1+000	0+990	STATION

- ### LEGEND
- | | |
|---|--|
| SAN. or STM. | EXISTING SEWERS, SANITARY or STORM |
| MH CB | MANHOLE and CATCHBASIN |
| W | WATERMAIN |
| G | GASMAIN |
| T | UNDERGROUND TELEPHONE |
| H | UNDERGROUND HYDRO |
| T-V | UNDERGROUND T.V. CABLE |
| H B T-H L P | UTILITY POLES |
| o o o o | GRABBING |
|  | REMOVE EXISTING CONC. SIDEWALK AND DRIVES |
|  | REMOVE AND PLACE CONC. SIDEWALK AND DRIVES |
|  | PLACE CONC. SIDEWALK AND DRIVES |
|  | REMOVE EXISTING ASPHALT PAVT |
|  | PLACE HOT MIX ASPHALT (DRIVES 50mm HL 3-10T MIX MESC.) |
|  | DROP CURB |
| ## | REMOVE EXISTING CONC. MISC. |

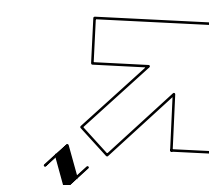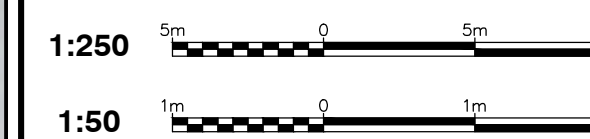

NOTE

The locations of existing underground utilities are shown in an approximate way only and have not been independently verified by the owner or its representative. The contractor shall determine the exact location of all existing utilities before commencing work and agrees to be fully responsible for any damages which might be occasioned by the contractor's failure to exactly locate and preserve any and all underground utilities.


BENCHMARK INFORMATION
BM Elev. To Be Provided.

BM Elev. To Be Provided

TENDER

Design By: DLE

Checked By: DLE

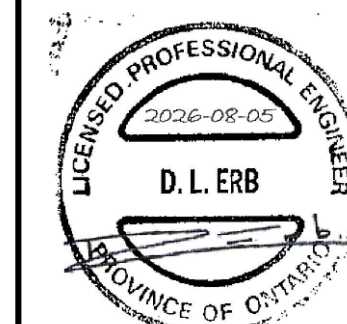[illegible]

Goderich	Kincardine	Mount Forest	Sarn
----------	------------	--------------	------



Township of North Huron
community of Blyth

Blyth RV Dumping Station

Site Plan, Profile, and Details

Project No.	24226
-------------	-------

Scale (24x36)
Horizontal : 1 : 250
Vertical : 1 : 50

Drawing No.
1 of 1